

CORNER RECORD


Document Number A.P.N. 10-072-14

City of San Rafael

County of Marin

, California

Brief Legal Description Lot 26 Map of Valley View 6 Rm 1

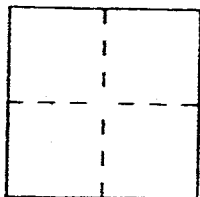

CORNER TYPE

Government Corner ☐ Control ☐
Meander ☐ Property ☒
Rancho ☐ Other ☐
Date of Survey _____

COORDINATES (Optional)

N. _____
E. _____
Zone _____ Datum _____
Elev. _____

Corner — Left as found ☐ Found and tagged ☐ Established ☒ Reestablished ☐ Rebuilt ☐

Identification and type of corner found: Evidence used to identify or procedure used to establish or reestablish the corner:

Found Standard Street Monuments on the centerline of
Solano Street and Humboldt Street as shown on the map
of Valley View 6 Rm 1

A description of the physical condition of the monument as found and as set or reset: _____


Set 3/4" iron pipe and tag RCE 188221 at the
southwesterly corner of Lot 26

SURVEYOR'S STATEMENT

This Corner Record was prepared by me or under my direction in conformance with

the Land Surveyors' Act on JUNE 2, 2000

Signed [Signature] L.S. or R.C.E. Number 18221

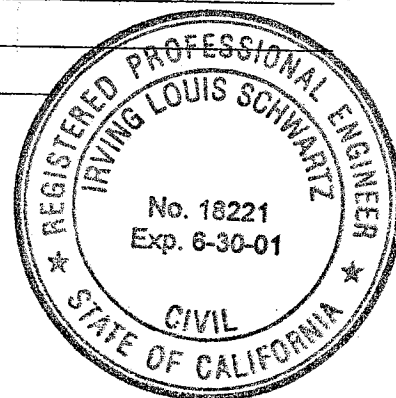

COUNTY SURVEYOR'S STATEMENT


This Corner Record was received JUNE 20, 2000 and examined

and filed JUNE 30, 2000

Signed [Signature] Title DEPUTY



County Surveyor's Comment _____

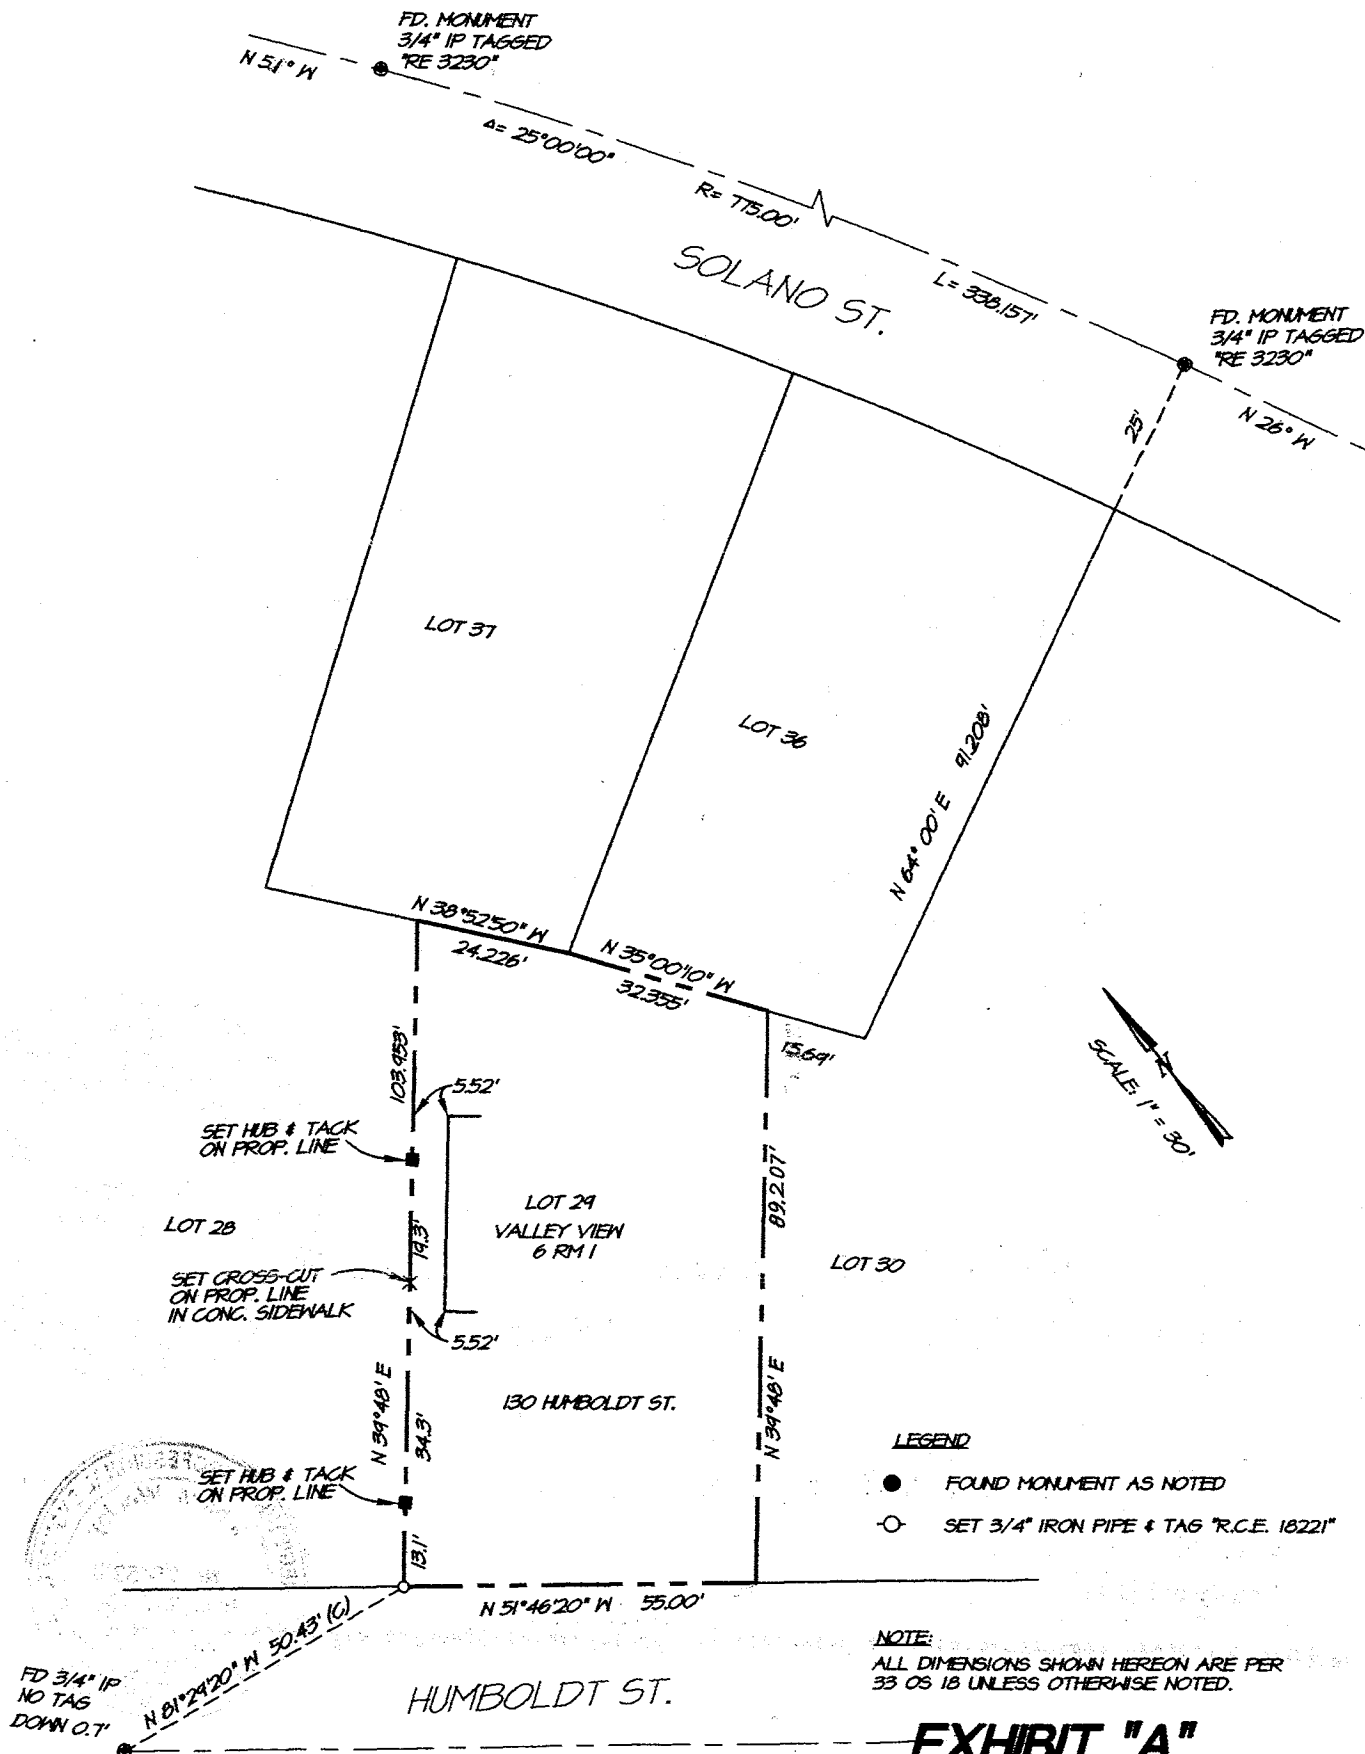

IL SCHWARTZ ASSOCIATES, INC.®
CIVIL ENGINEERING AND LAND SURVEYING

79 GALLI DRIVE NOVATO, CA 94949 (415)883-9200 FAX 883-2763

DATE: 06-01-00
DWG FILE: 7129CREC.DWG

A.P.N. 10-072-14