

CORNER RECORD



JERRICO ASSOCIATES

SUITE 27
77 MARK DRIVE
SAN RAFAEL, CA 94903


7295

Document Number 10-191-06

City of San Rafael

County of Marin, California.

Brief Legal Description Lot 1 Meadow Glen Sub. TWO 7 R.M. 21

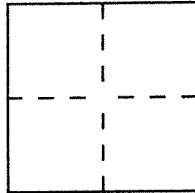

CORNER TYPE

Government Corner ☐ Control ☐
Meander ☐ Property ☒
Rancho ☐ Other ☐
Date of Survey Feb. 11, 1998

COORDINATES (Optional)

N. _____
E. _____
Zone _____ Datum _____
Elev. _____

Corner — Left as found ☒ Found and tagged ☐ Established ☒ Reestablished ☐ Rebuilt ☒

Identification and type of corner found: Evidence used to identify or procedure used to establish or reestablish the corner:

Found original pipe monuments in Ray Court per

7 RM 21 (about 0.35' deep).

(B) Found orig. I.P. Set spike nail in I.P. & filled hole w/ concrete.

(A) Found orig. I.P./ filled hole w/ concrete and set Mag/nail.

A description of the physical condition of the monument as found and as set or reset: _____

(C) Set lead plug and LS 3887 tag in conc. driveway.

(D) Set nail and LS 3887 tag on top of wood BulkHead.

SURVEYOR'S STATEMENT

This Corner Record was prepared by me or under my direction in conformance with the Land Surveyors' Act on February 11 1998.


Signed [Signature] L.S. or R.C.E. Number LS 3887



COUNTY SURVEYOR'S STATEMENT

This Corner Record was received APRIL 6 1998 and examined and filed APRIL 7 1998.

Signed [Signature] Title DEPUTY

County Surveyor's Comment _____

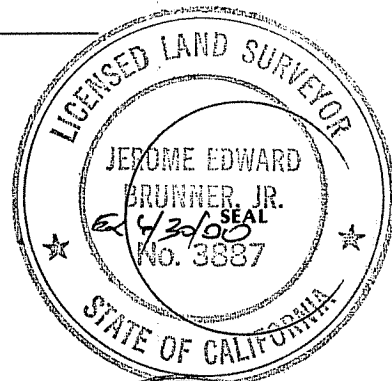

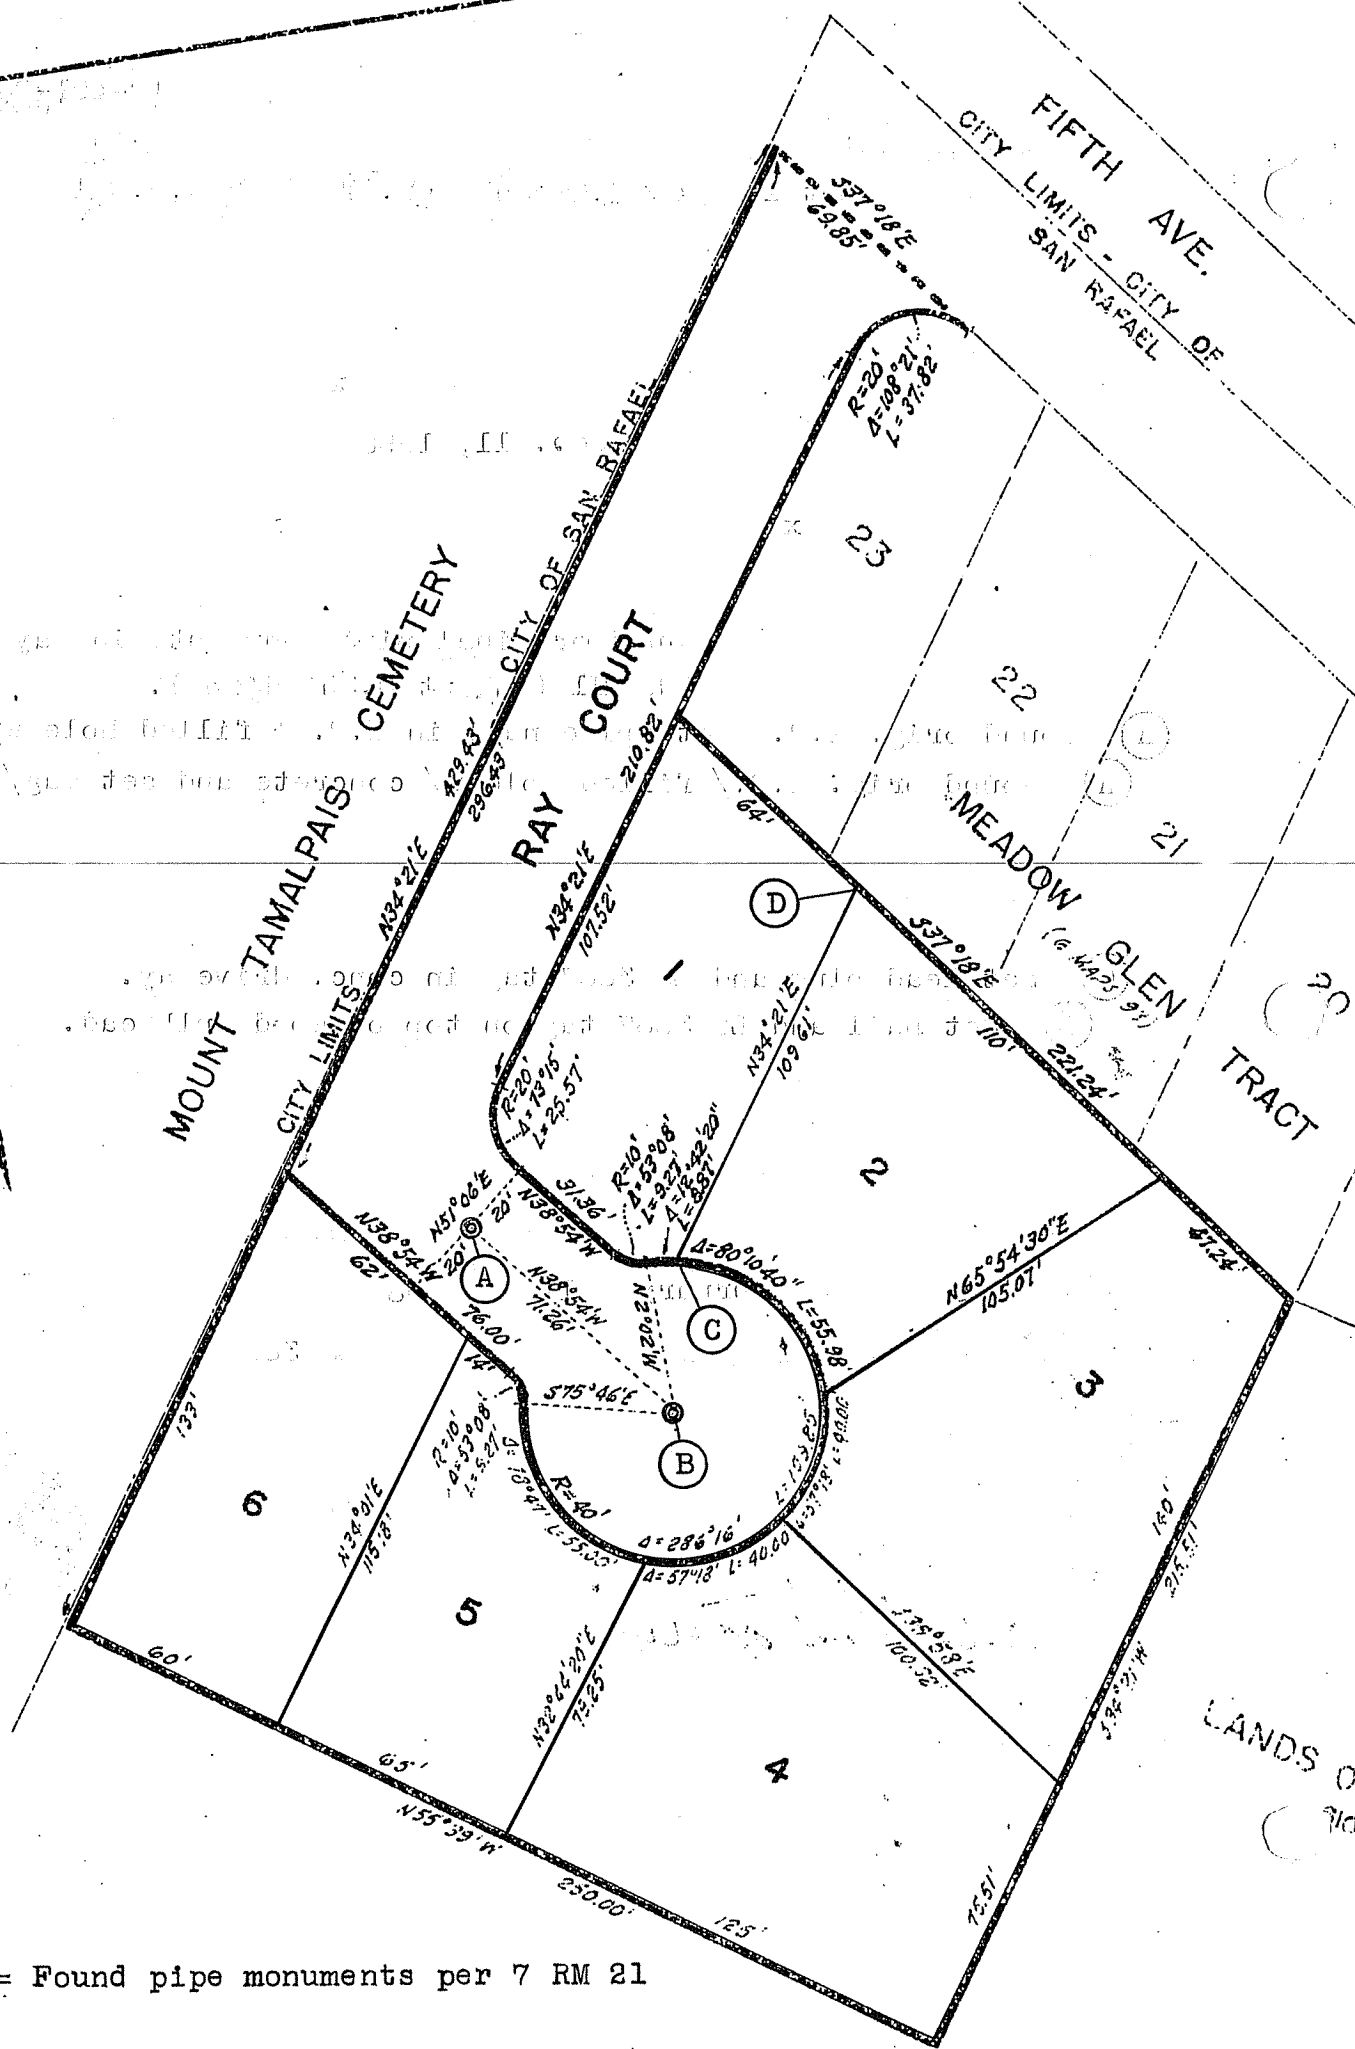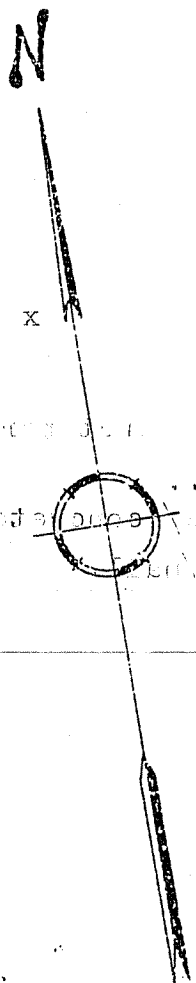

⊙ = Found pipe monuments per 7 RM 21